
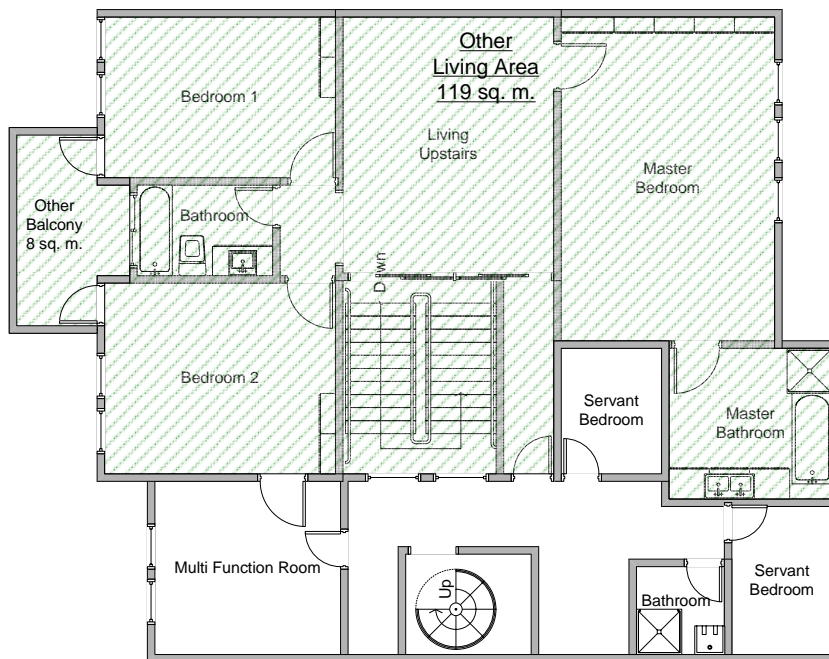



2nd Floor Plan

	EMC Housing			
	Typical Lembong Layout			
18/06/2005	SIZE	FSCM NO	DWG NO	REV
EMcMillan	SCALE	1:50	SHEET	1 OF 2

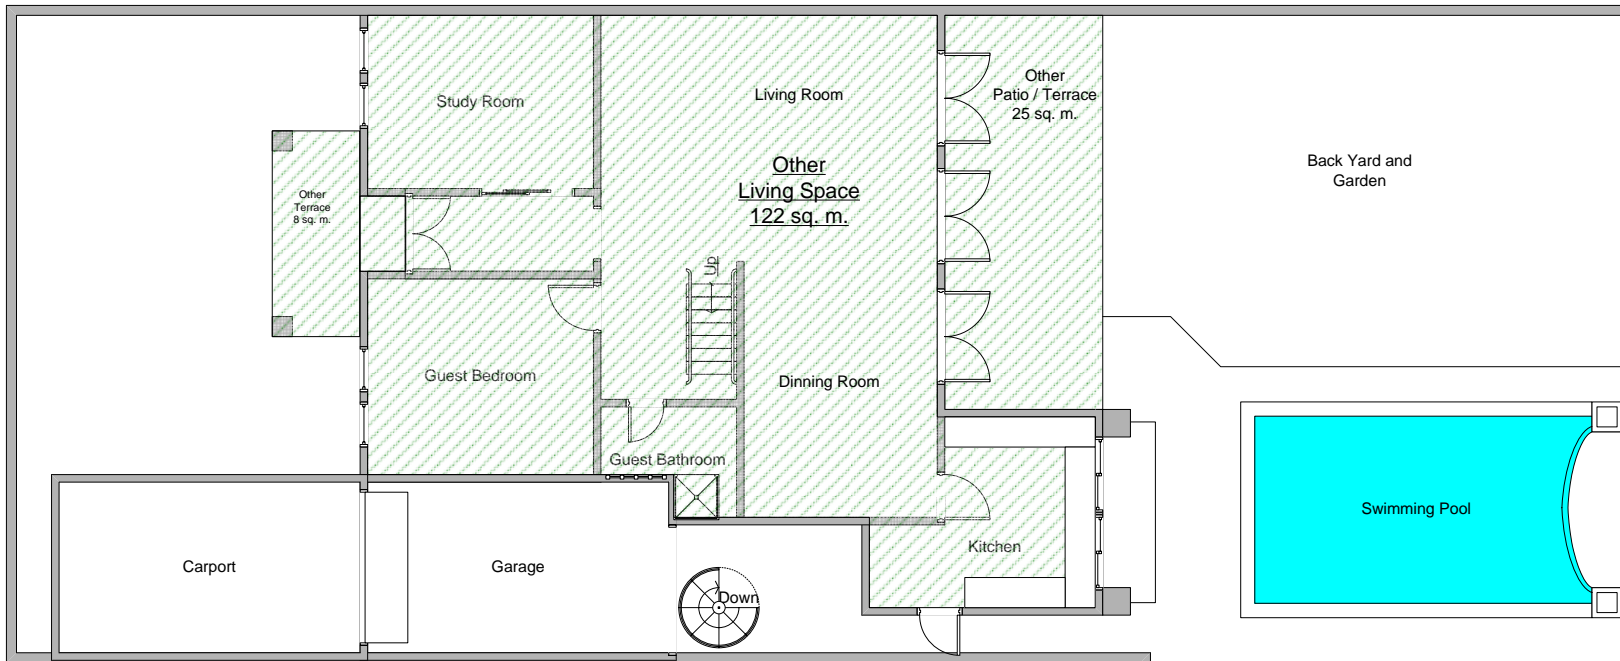

2nd Floor Plan

	EMC Housing			
	Typical Lembong Layout			
18/06/2005	SIZE	FSCM NO	DWG NO D5-6-7	REV
EMcMillan	SCALE	1:50	SHEET	2 OF 2